


WINSLOW DRAIN DRAINAGE DISTRICT

Sections 31-32, T.6N., R.9W., Lowell Township, Sections 5-6, T.5N., R9W, Bowne Township, Kent County, MI

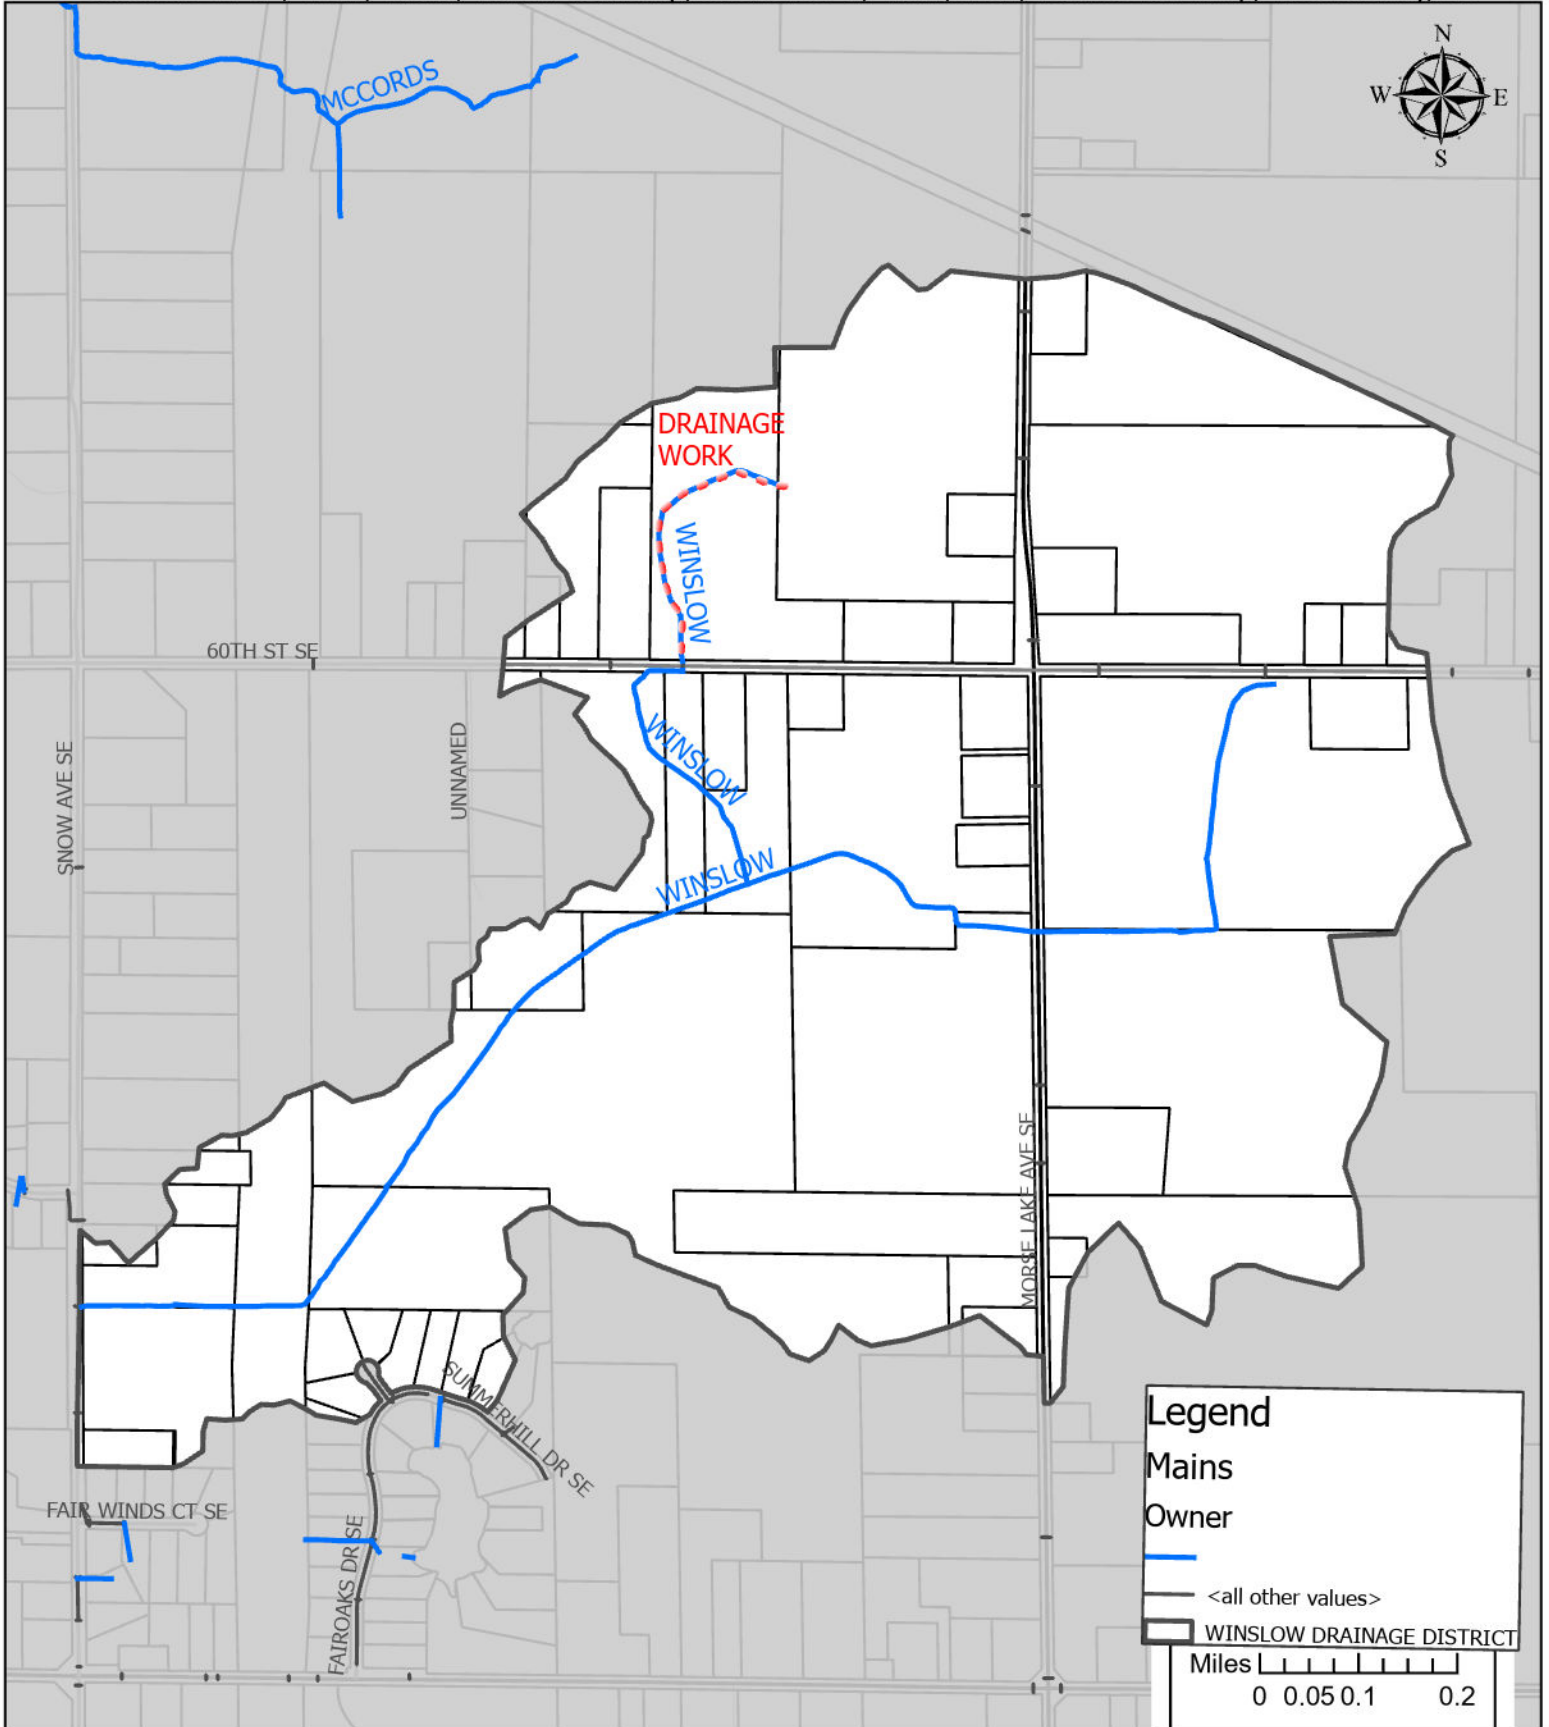

KENNETH YONKER,
KENT COUNTY DRAIN COMMISSIONER



Kent County, MI makes no warranty, expressed or implied, regarding the accuracy, completeness, or usefulness of information presented. Users of this information assume all liability for its fitness for a particular use.